


SK2	PROJECT: STOMPIN TOM CONNORS		
	Date	Description	Project no.
	2015-11-04	RELOCATED GARAGE - FOUNDATION DETAIL	1543



NOTE: SITE PLAN METRIC MEASUREMENTS
FOUNDATION DETAIL IMPERIAL MEASUREMENTS

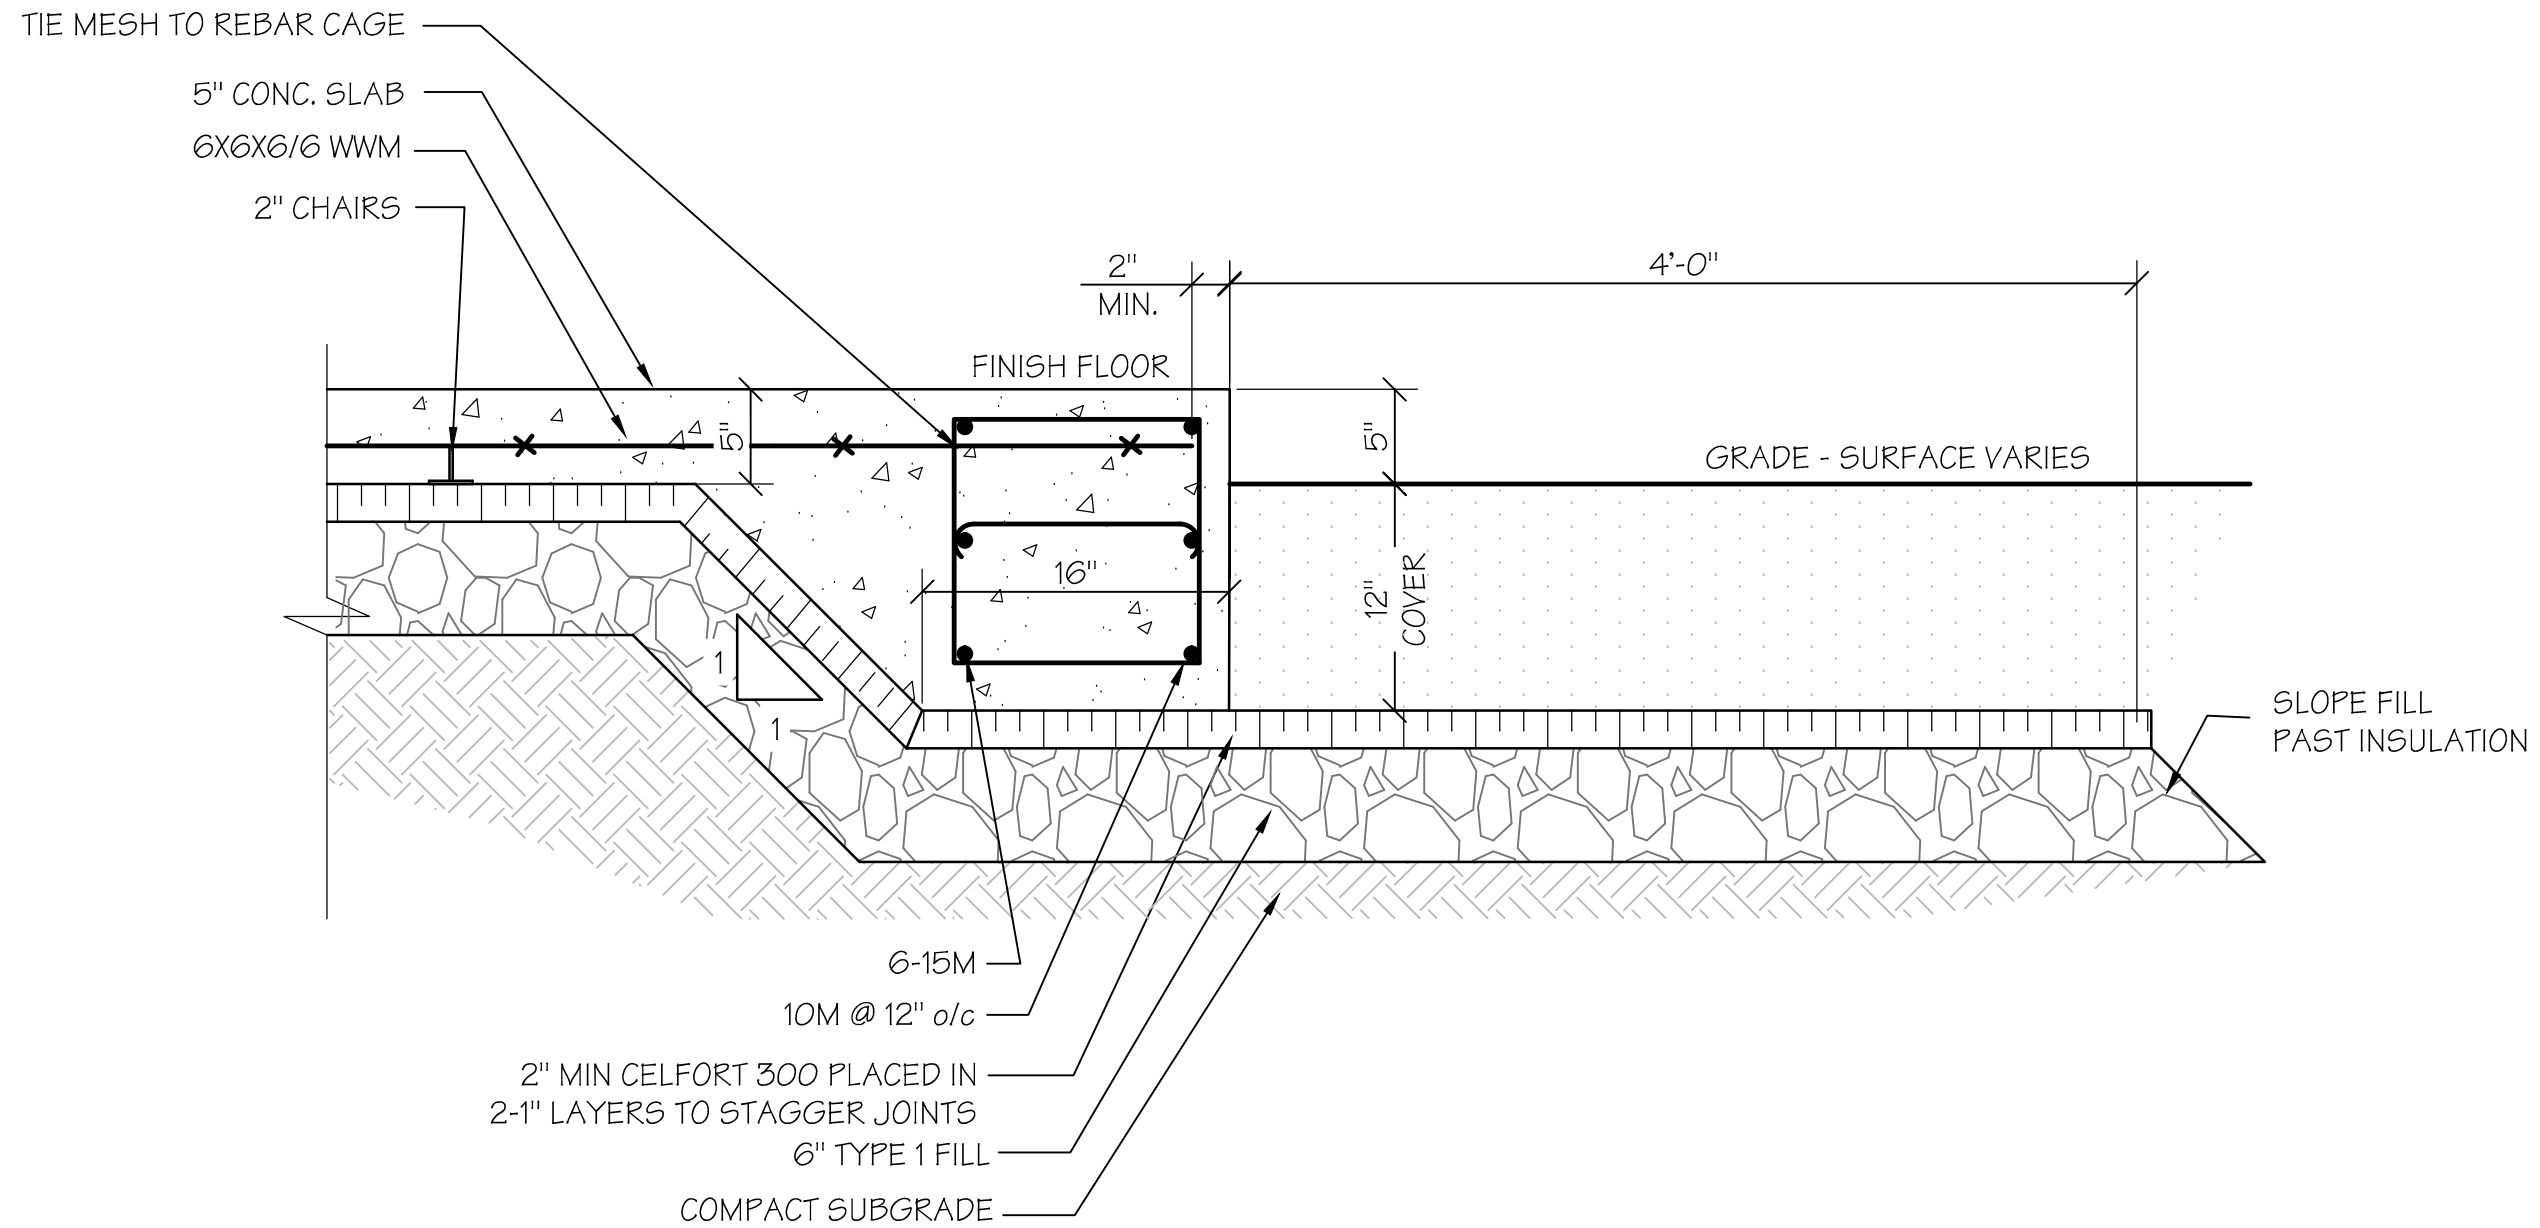

SCALE: 1 1/2" = 1'

DRAWN BY: BP, CT