


SK1.2	PROJECT: STOMPIN TOM CONNORS		
	Date	Description	Project no.
	2015-11-04	RELOCATED GARAGE - REV 2	1543

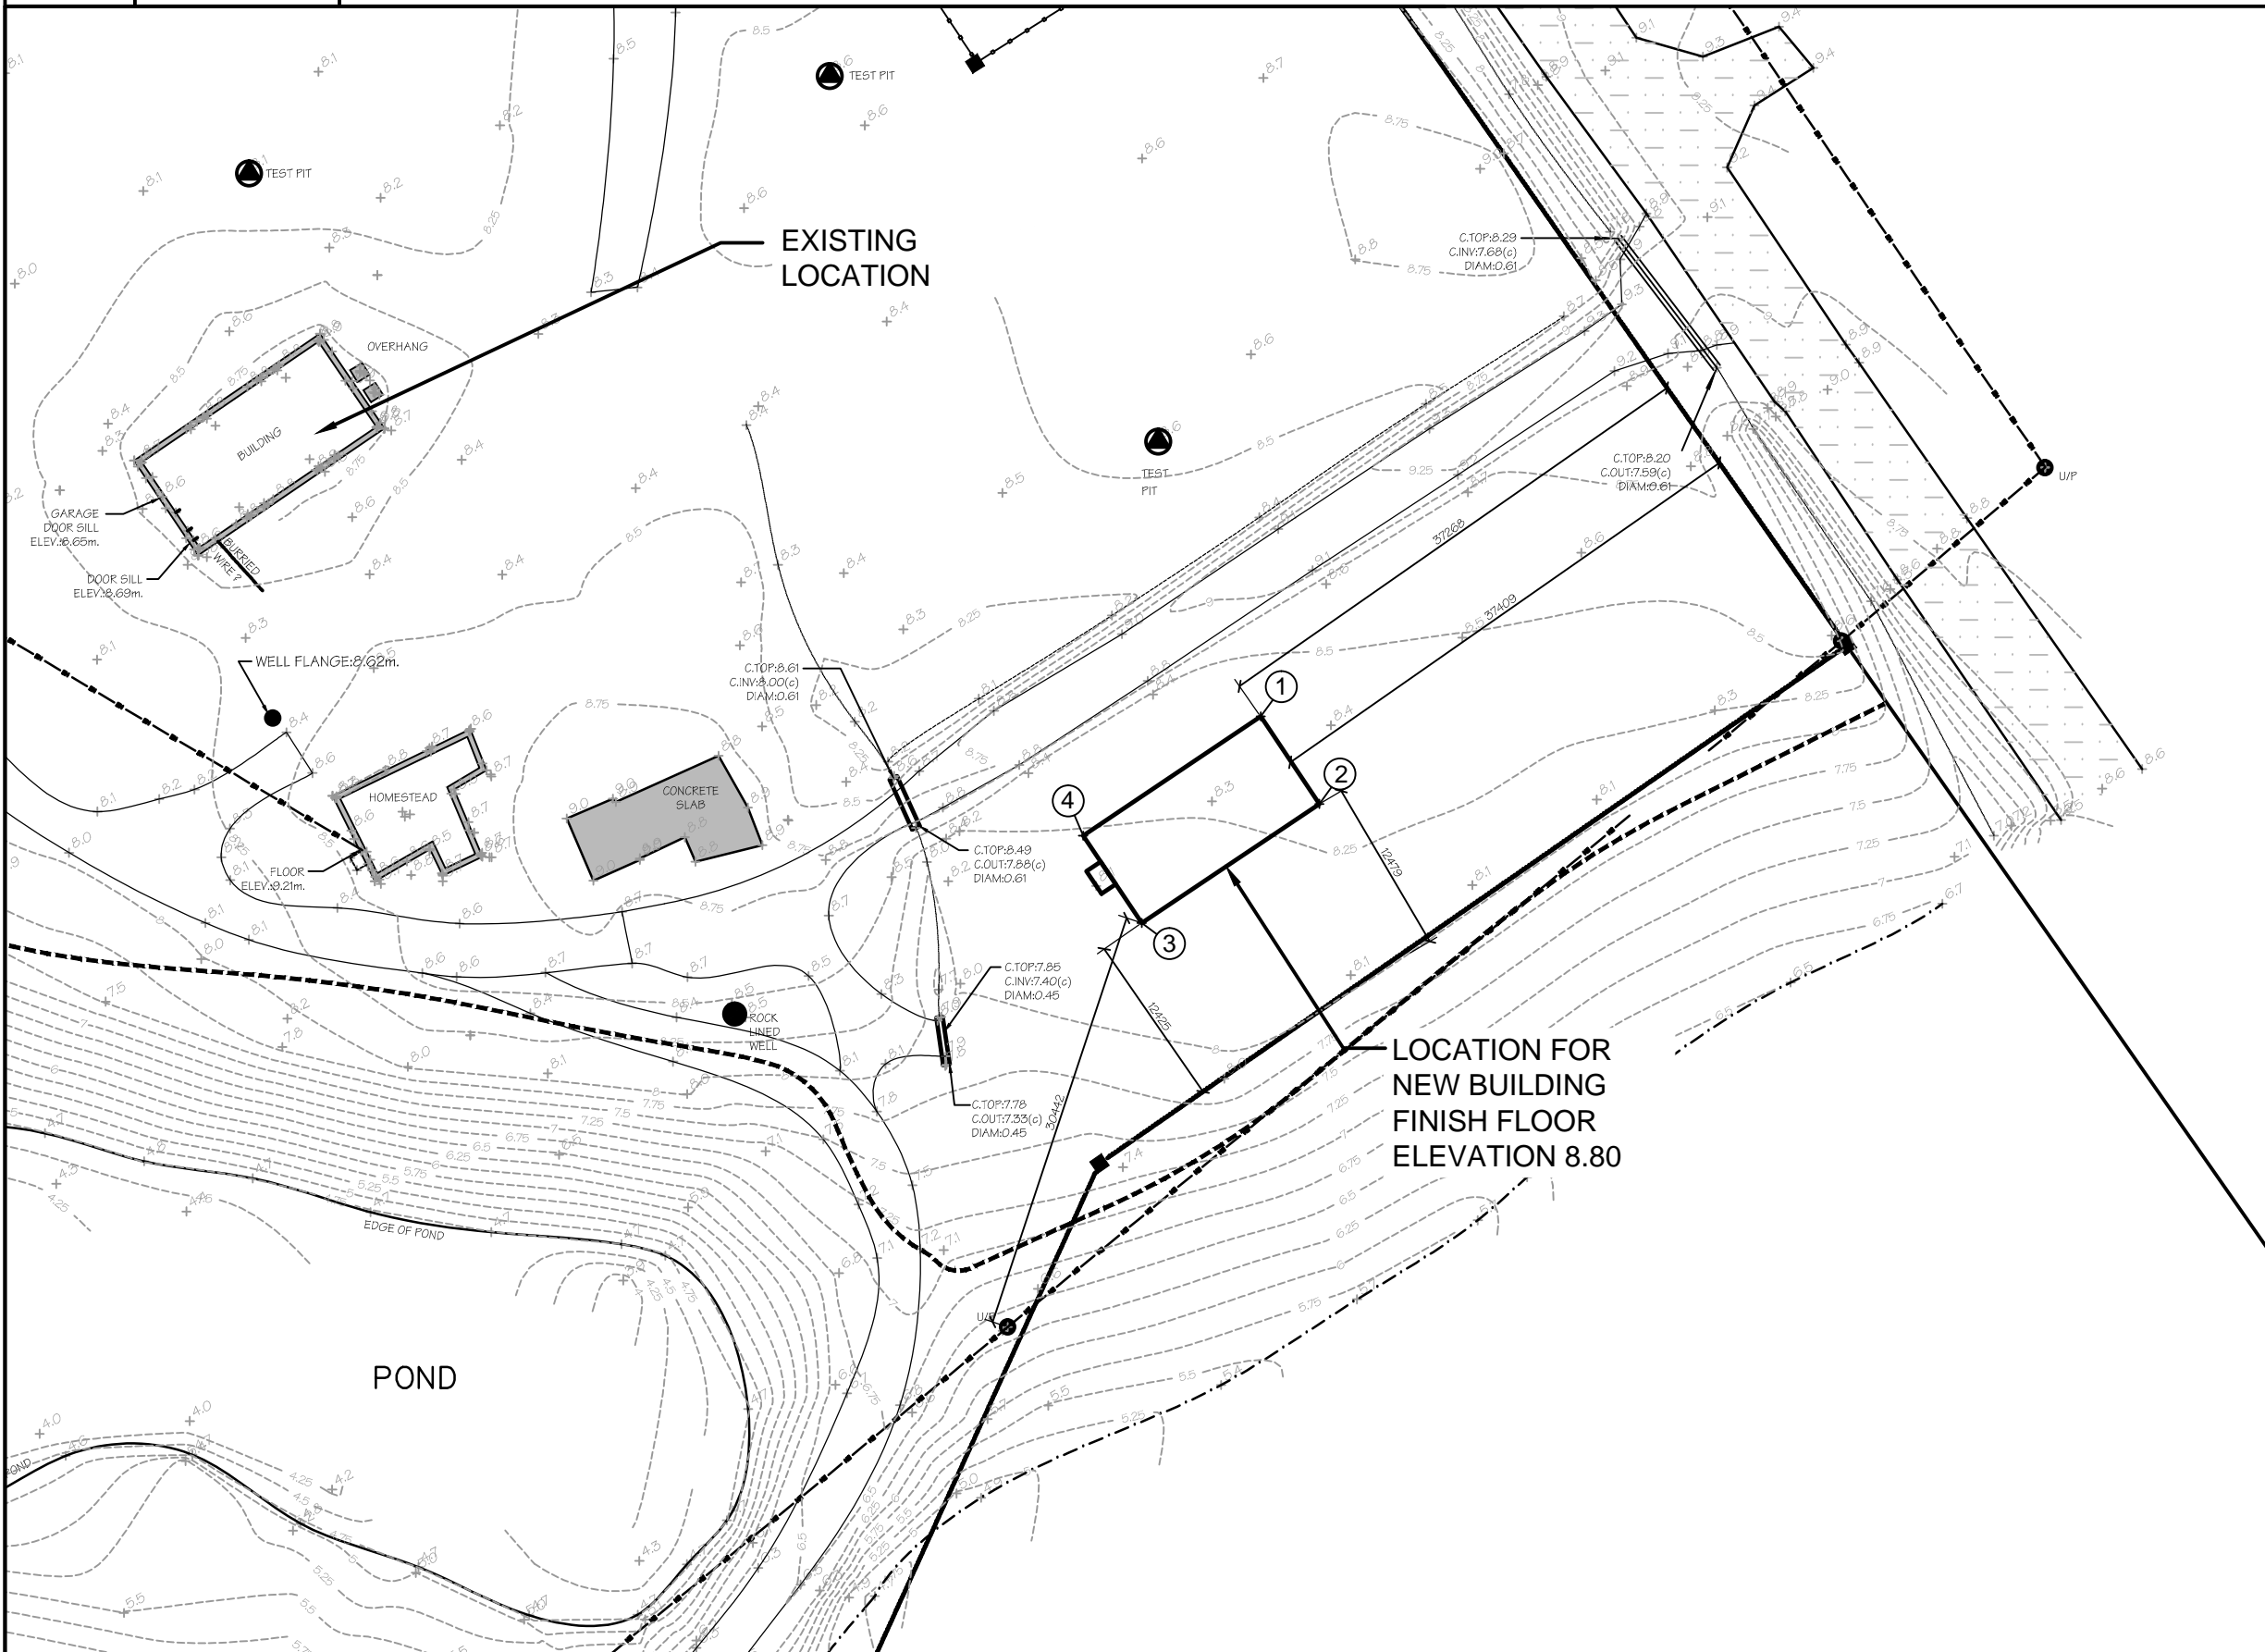

NODE	X	Y
1	315029.666	768720.131
2	315033.858	768713.881
3	315021.155	768705.363
4	315016.964	768711.614

SCALE: 1:500

DRAWN BY: BP, CT